


Borough Inner Cordon Map

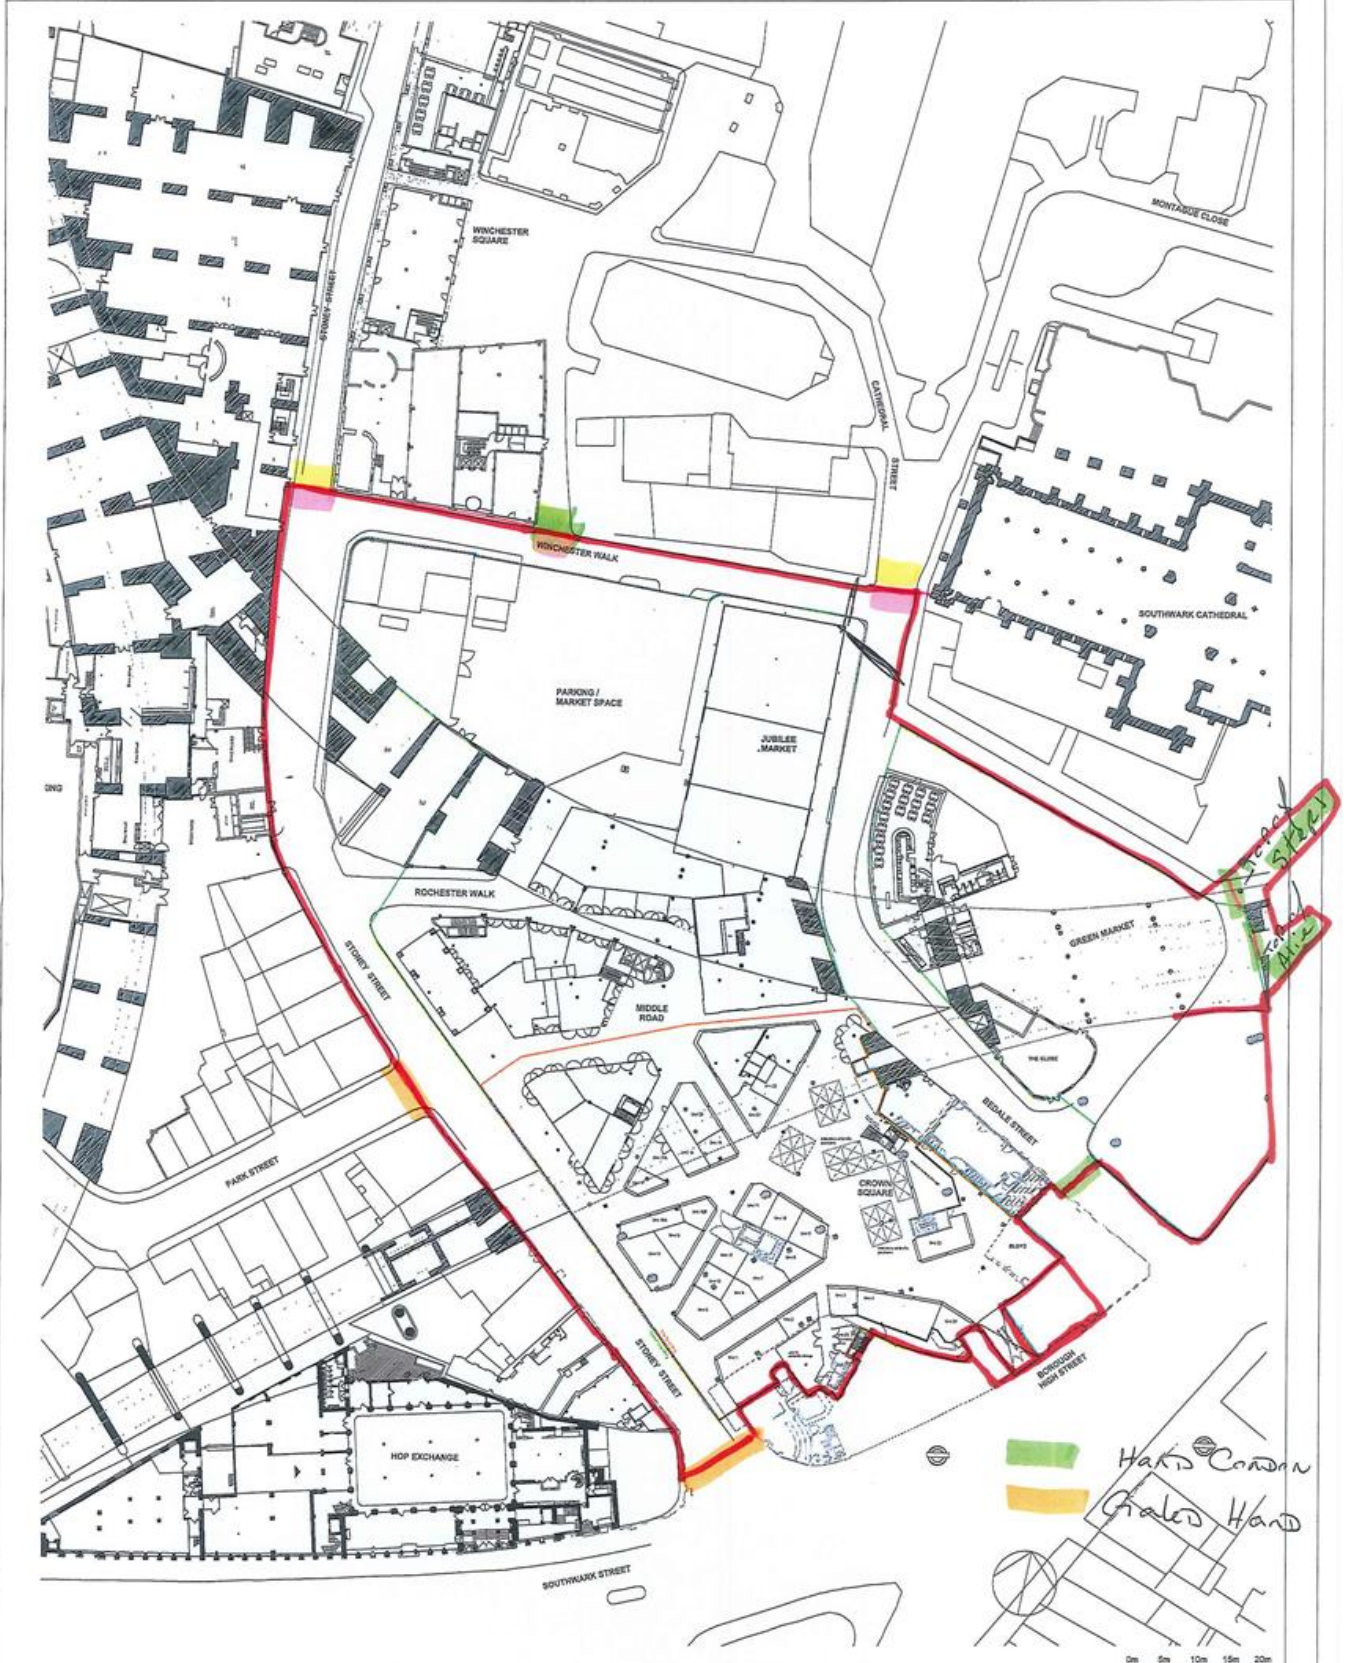

Hand Cordon  
Grates Hand

PLANNING APPLICATION

**Greig & Stephenson**

81 Magdalen's House  
15-20 Southwark Street  
London SE1 1TJ  
Tel: 020 7423 6511  
Fax: 020 7423 6544  
email: www.greig.co.uk



CLIENT	TRUSTEES OF THE BOROUGH MARKET
PROJECT	3 CROWN SQUARE

DATE	SCALE	DRWN BY	CHECKED BY	DRWN/ID	REV.
16/04 2012	1:500 @A2	G+S		B.M._SITE_01	-

DRWG TITLE	BOROUGH MARKET SITE PLAN				
------------	--------------------------	--	--	--	--